


**QHR**

Queensland House Removers  
 QBCC # 121 5054  
 85 Old Toorbul Point Rd., Caboolture Qld. 4510  
 Office 07 5499 2160  
 Mobile 0428 027 884  
 reception@qldhr.net.au  
 www.queenslandhouseremovers.com.au

Details:

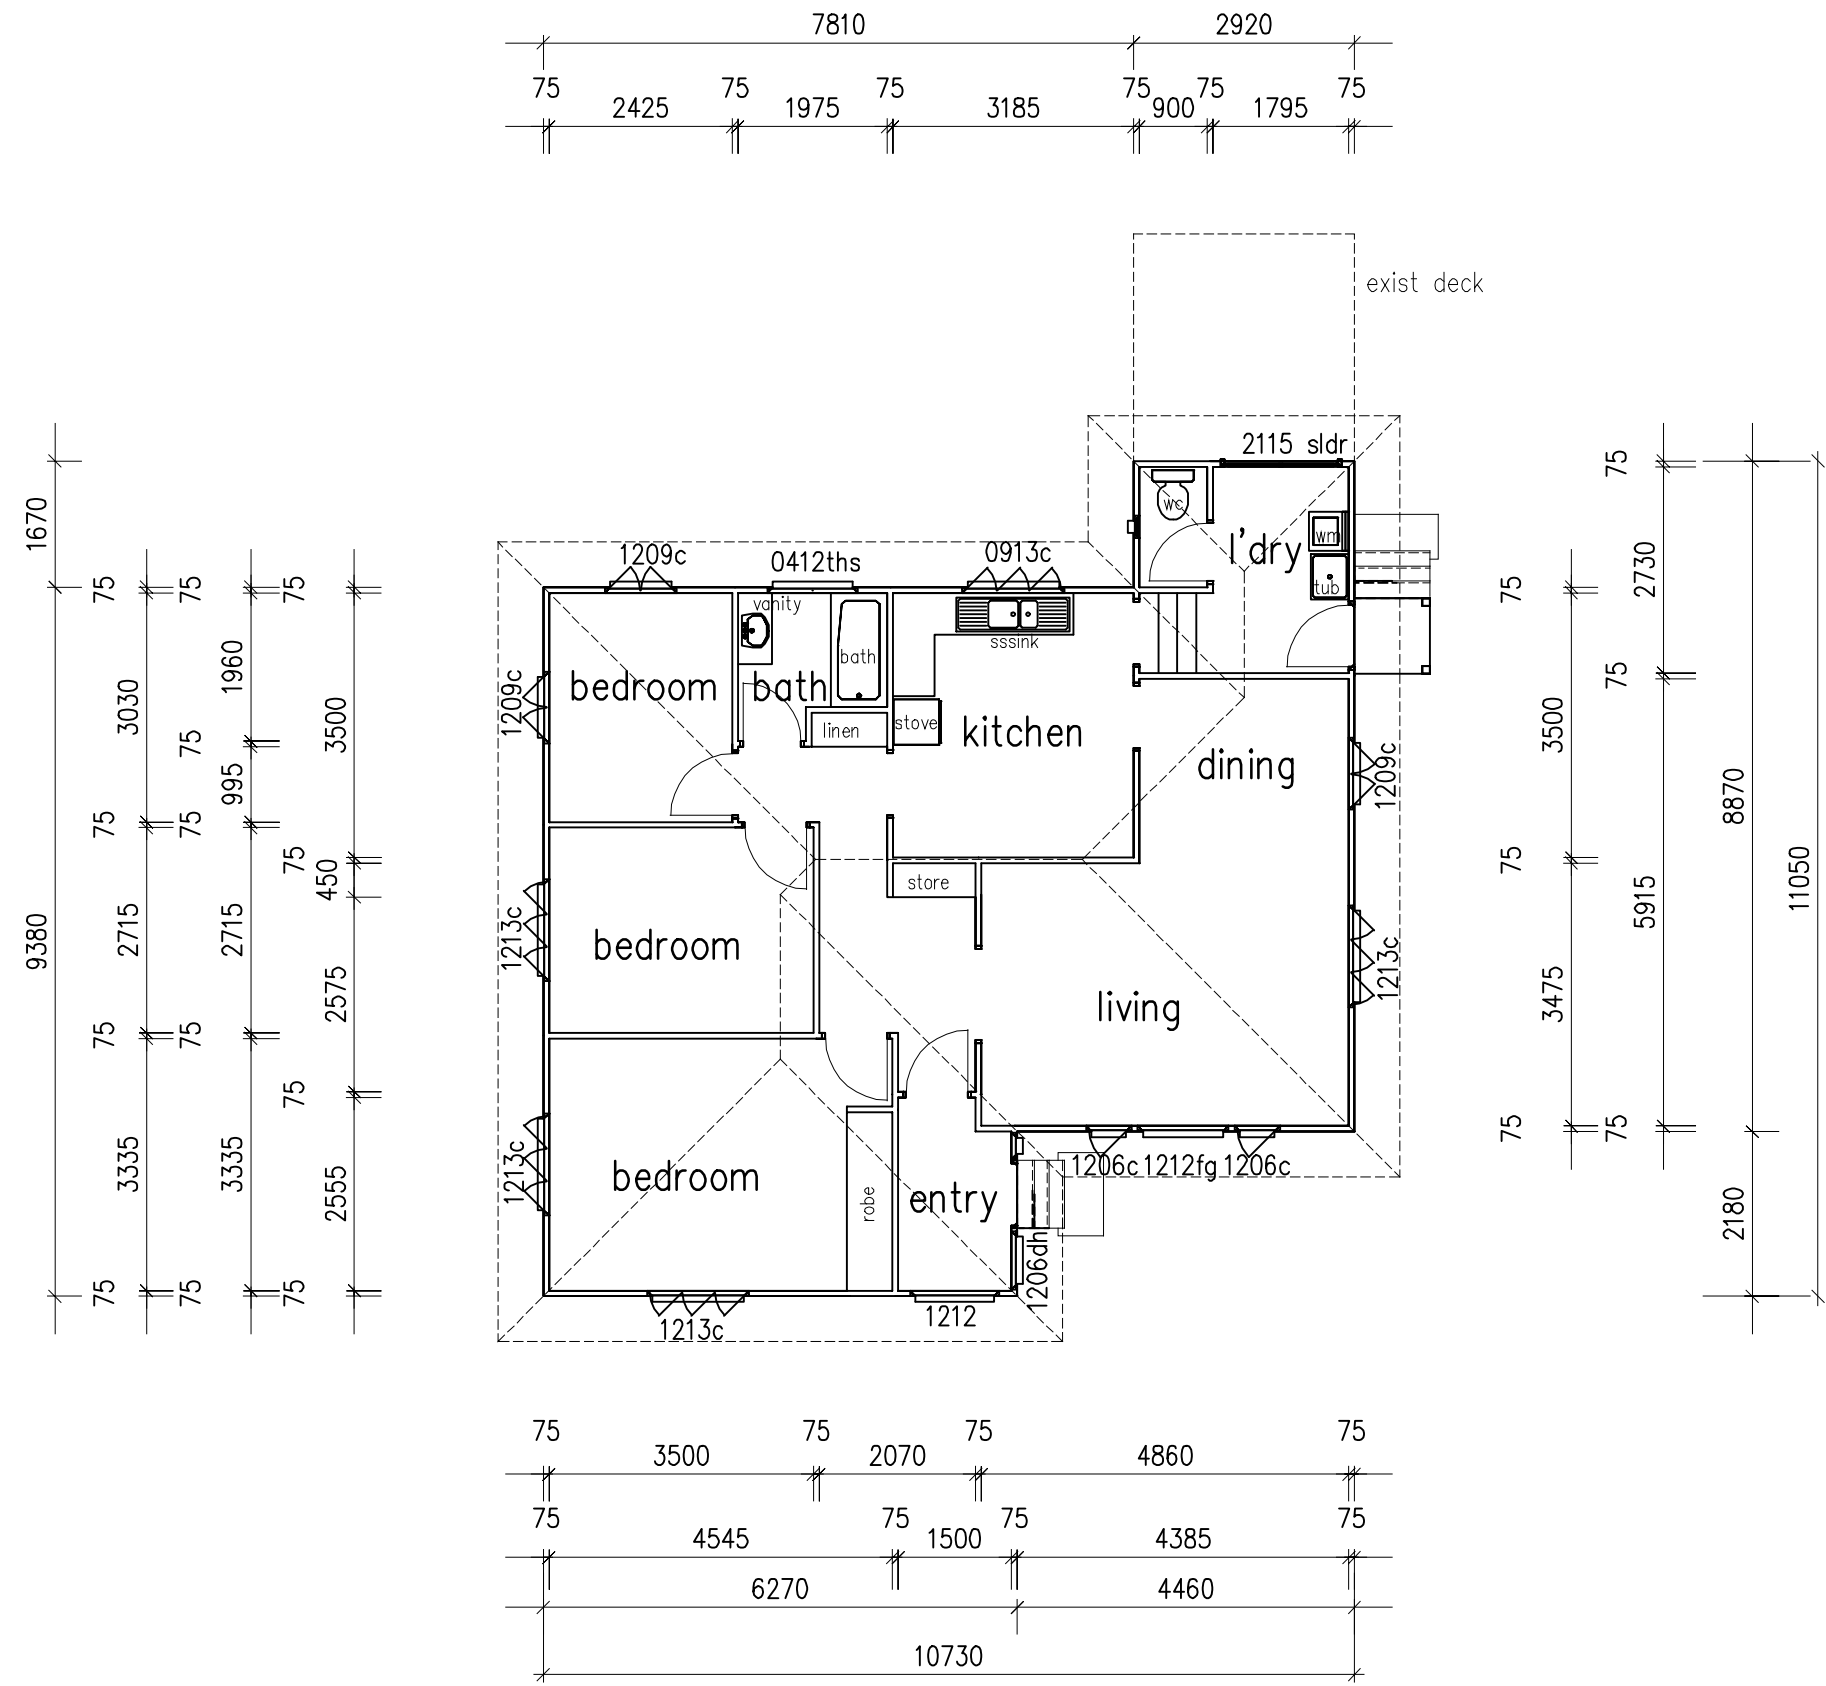

FLOOR AREA  
 Residence 95.80 sq.m.

**FLOOR PLAN**

NOTE  
 DO NOT SCALE – verify all dimensions prior to set out  
 Refer to ENGINEER drawings/report for details of  
 foundation, bracing, and tie down

File#:	
Project:	<b>House for Removal</b>
Client:	
Drawing No:	
Scale:	<b>1:100 (A3)</b>
Drawn/Date:	16/7/2019